


REVISIONS		
NO.	DESCRIPTION	DATE BY
1	Issue for Permit	8/1/02
2	Issue for Bldg. Permit	11/22/02
Bulletin NO. 2		

RENTAL CAR FACILITY
ENLARGED PLANS & DETAILS
OAKLAND INTERNATIONAL AIRPORT

PROJECT MGR: JAW
DESIGNER: GNG
DRAWN BY: GNG
CHECKED BY: JAW
SCALE:
DATE:

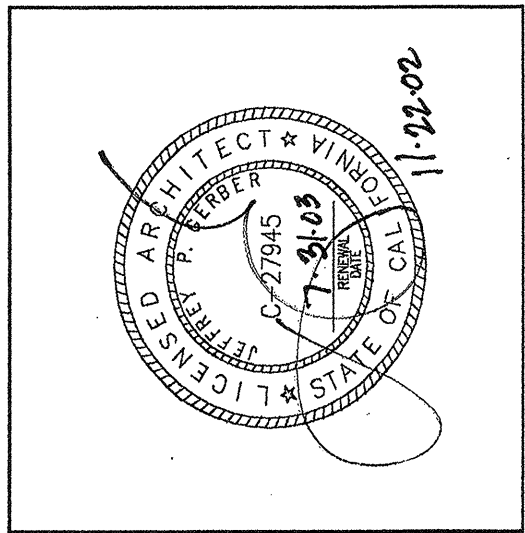


APPROVED BY: DATE:
PORT OF OAKLAND
PROJECT NO. 211-01031
PORT NO. 120010
SHEET NO.



CUSTOMER SERVICE BUILDING FLOOR PATTERN


1/8" = 1'-0" 4

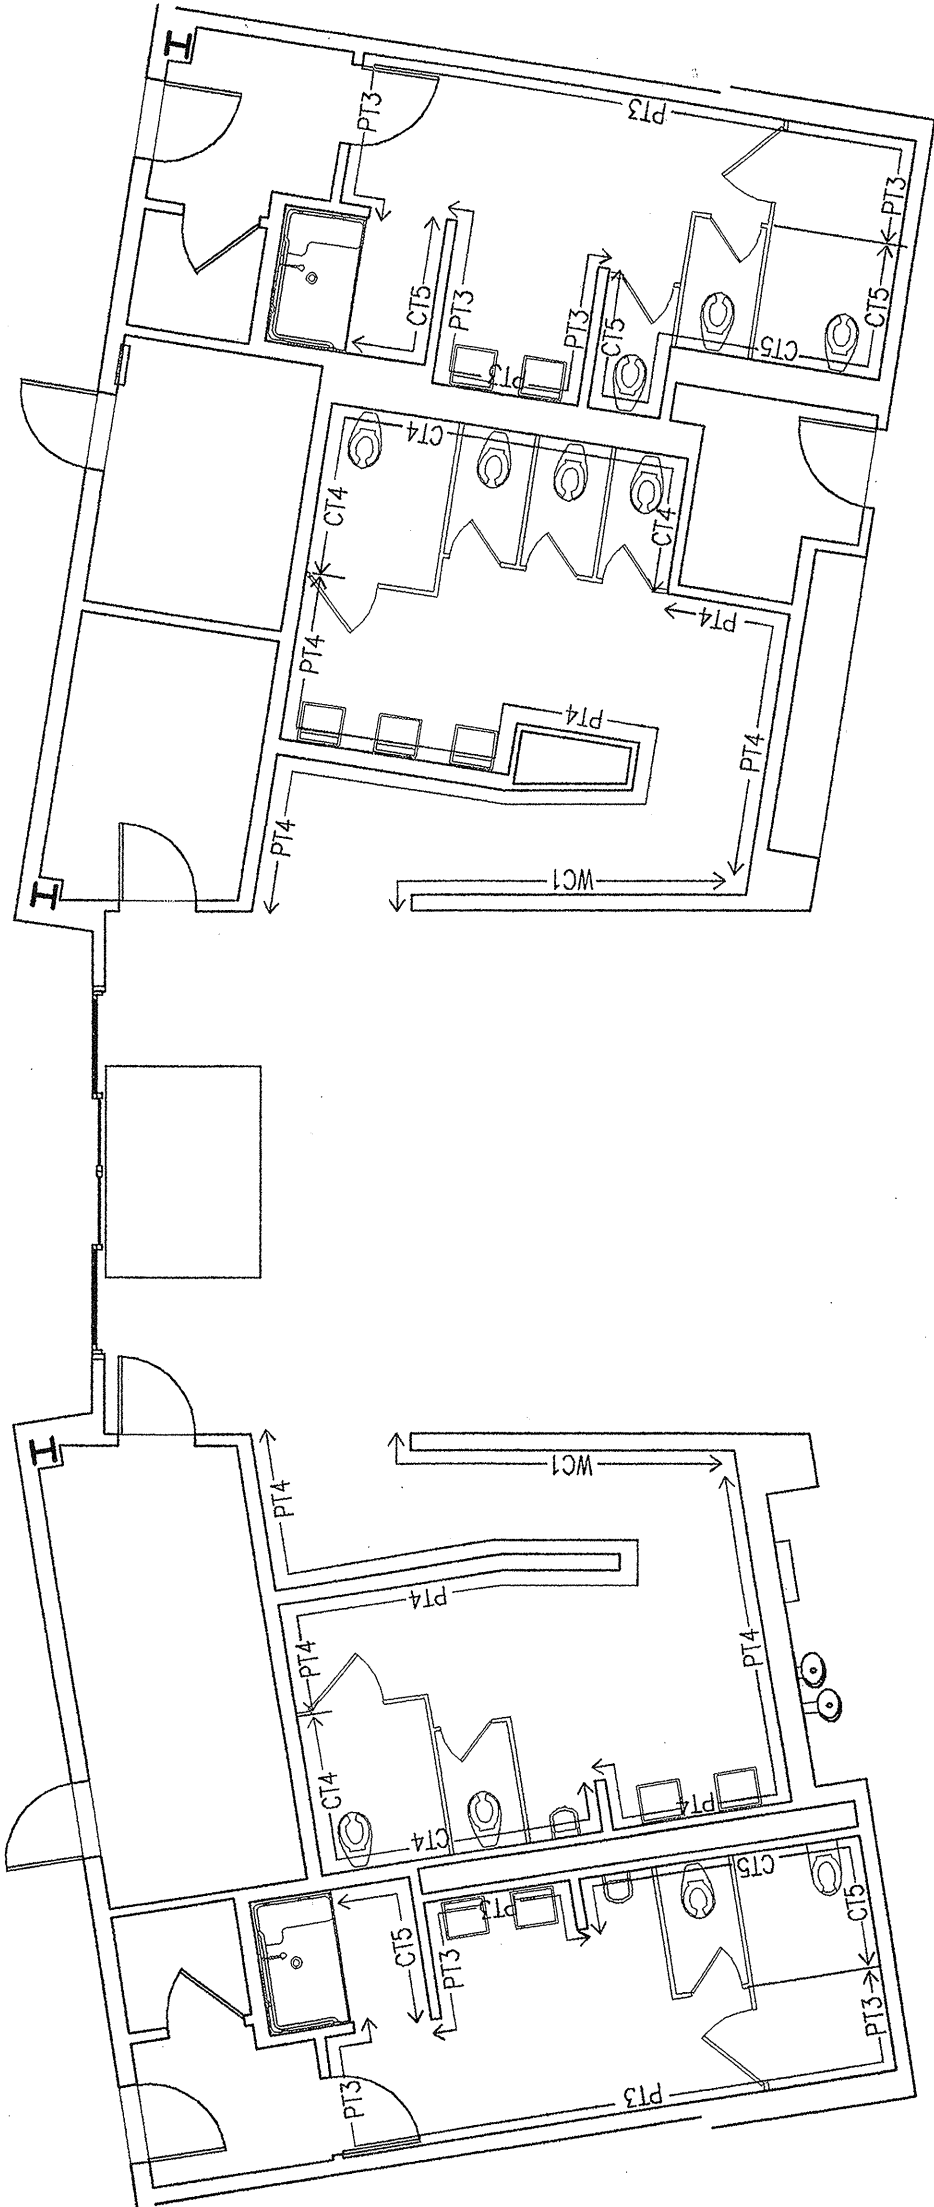

RESTROOMS - FINISH PLAN

NO SCALE 26

① OIP BOARD TO COVER CLEARESTORY WINDOWS IN THIS LOCATION ONLY

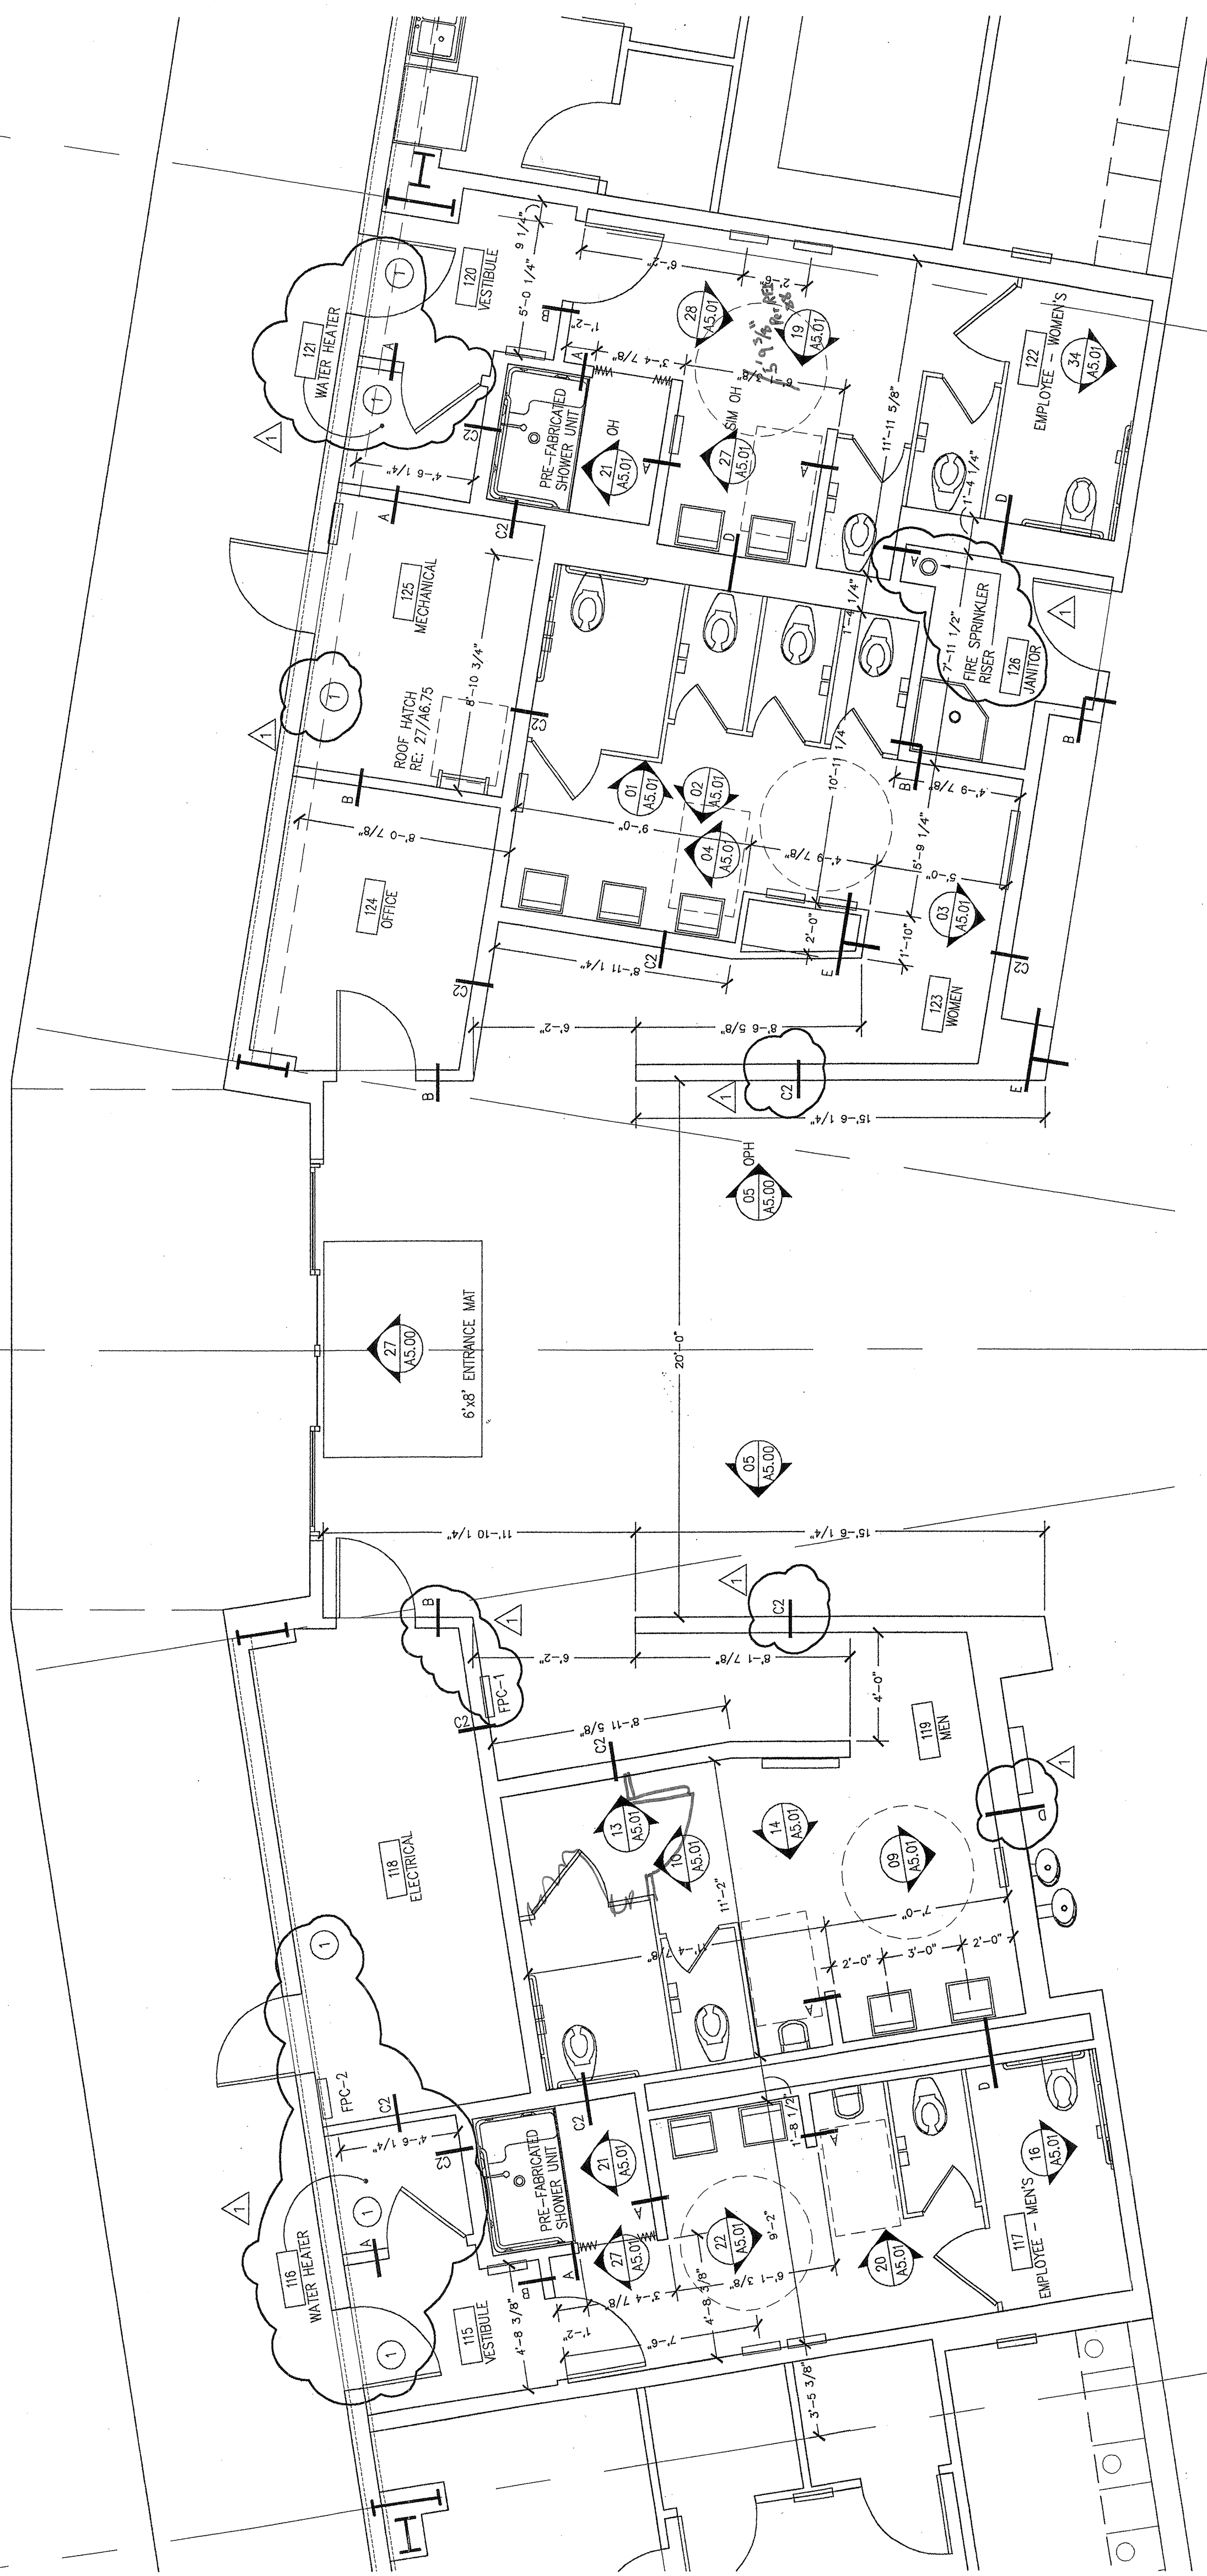

ENLARGED PLAN @ CORE

KEY NOTES

NO SCALE 25

1/4" = 1'-0" 1