


REVISIONS	NO.	DESCRIPTION	DATE	BY
	1	Issue for Permit	8/17/02	
	2	Issue for Bldg. Permit	11/22/02	
	3	Permit No. 2		

# EXHIBIT B - page 2

## RENTAL CAR FACILITY ENLARGED PLANS & DETAILS OAKLAND INTERNATIONAL AIRPORT

PROJECT MGR: JAW  
DESIGNER: GMG  
DRAWN BY: GMG  
CHECKED BY: JAW  
SCALE:  
DATE:

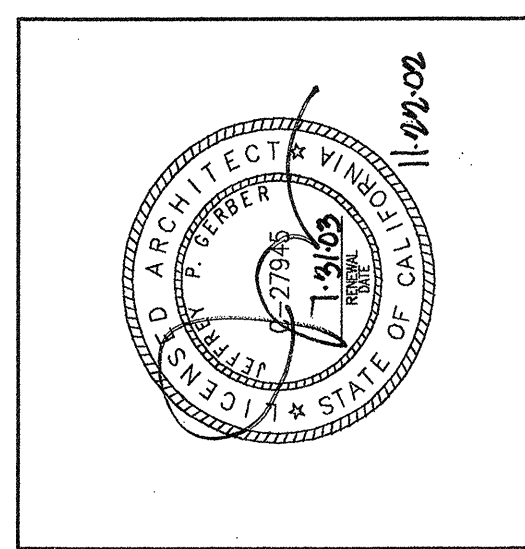


APPROVED BY: DATE:

PORT OF OAKLAND

PROJECT NO. 211-01031

PORT NO. 120010  
SHEET NO.


A4.00

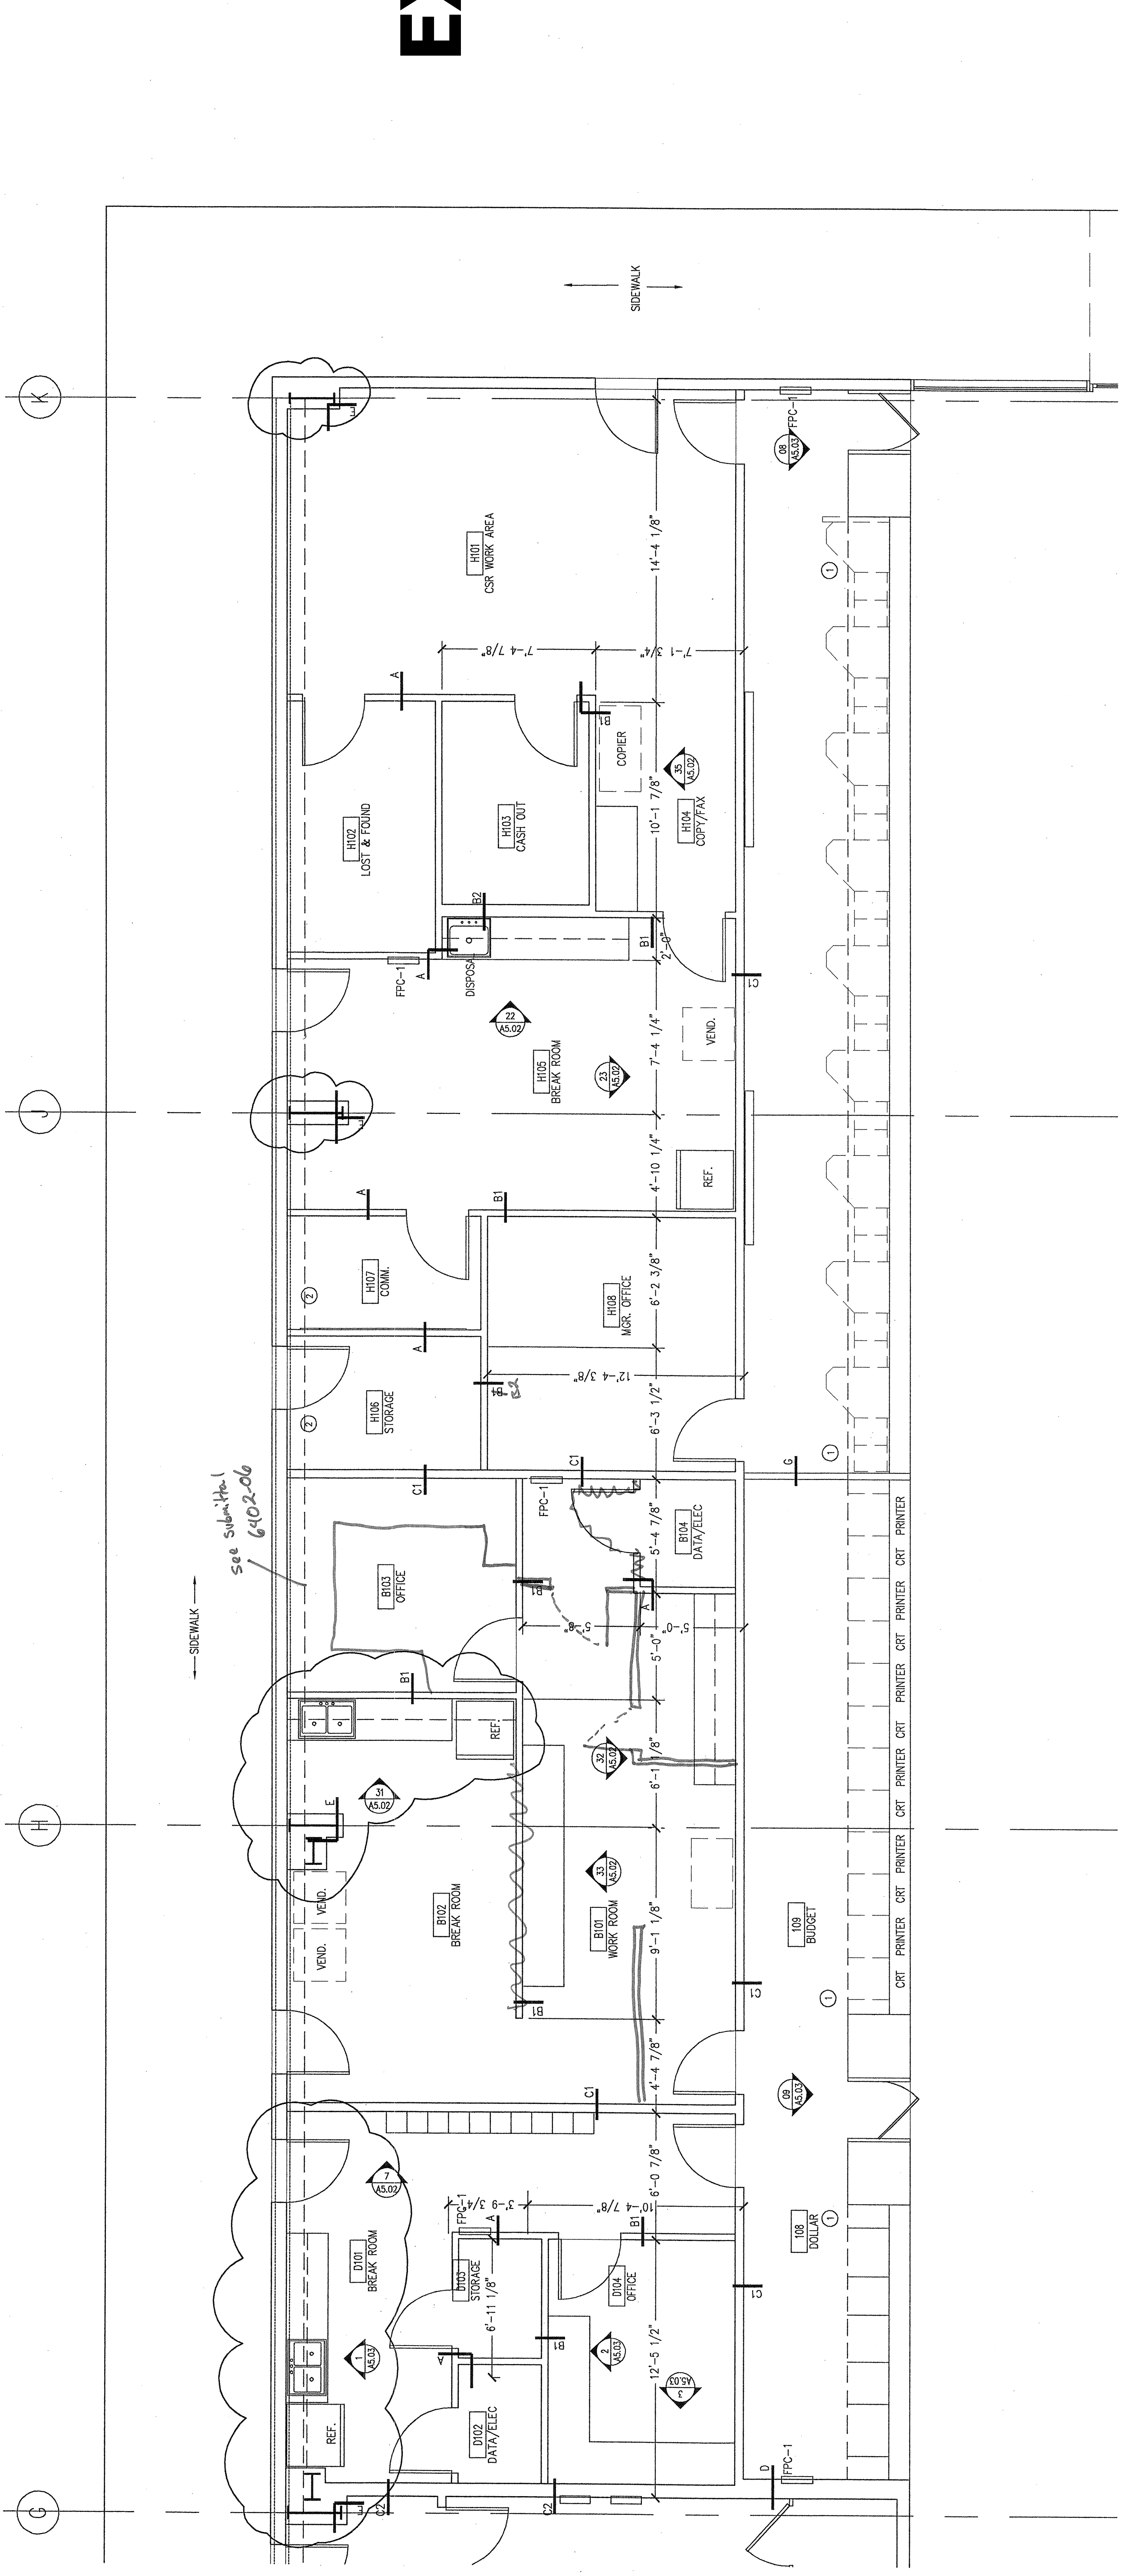

R:\211010\03\CADD\1010A\202.DWG

CUSTOMER SERVICE BUILDING - EAST WING

1/4"=1'-0" 10

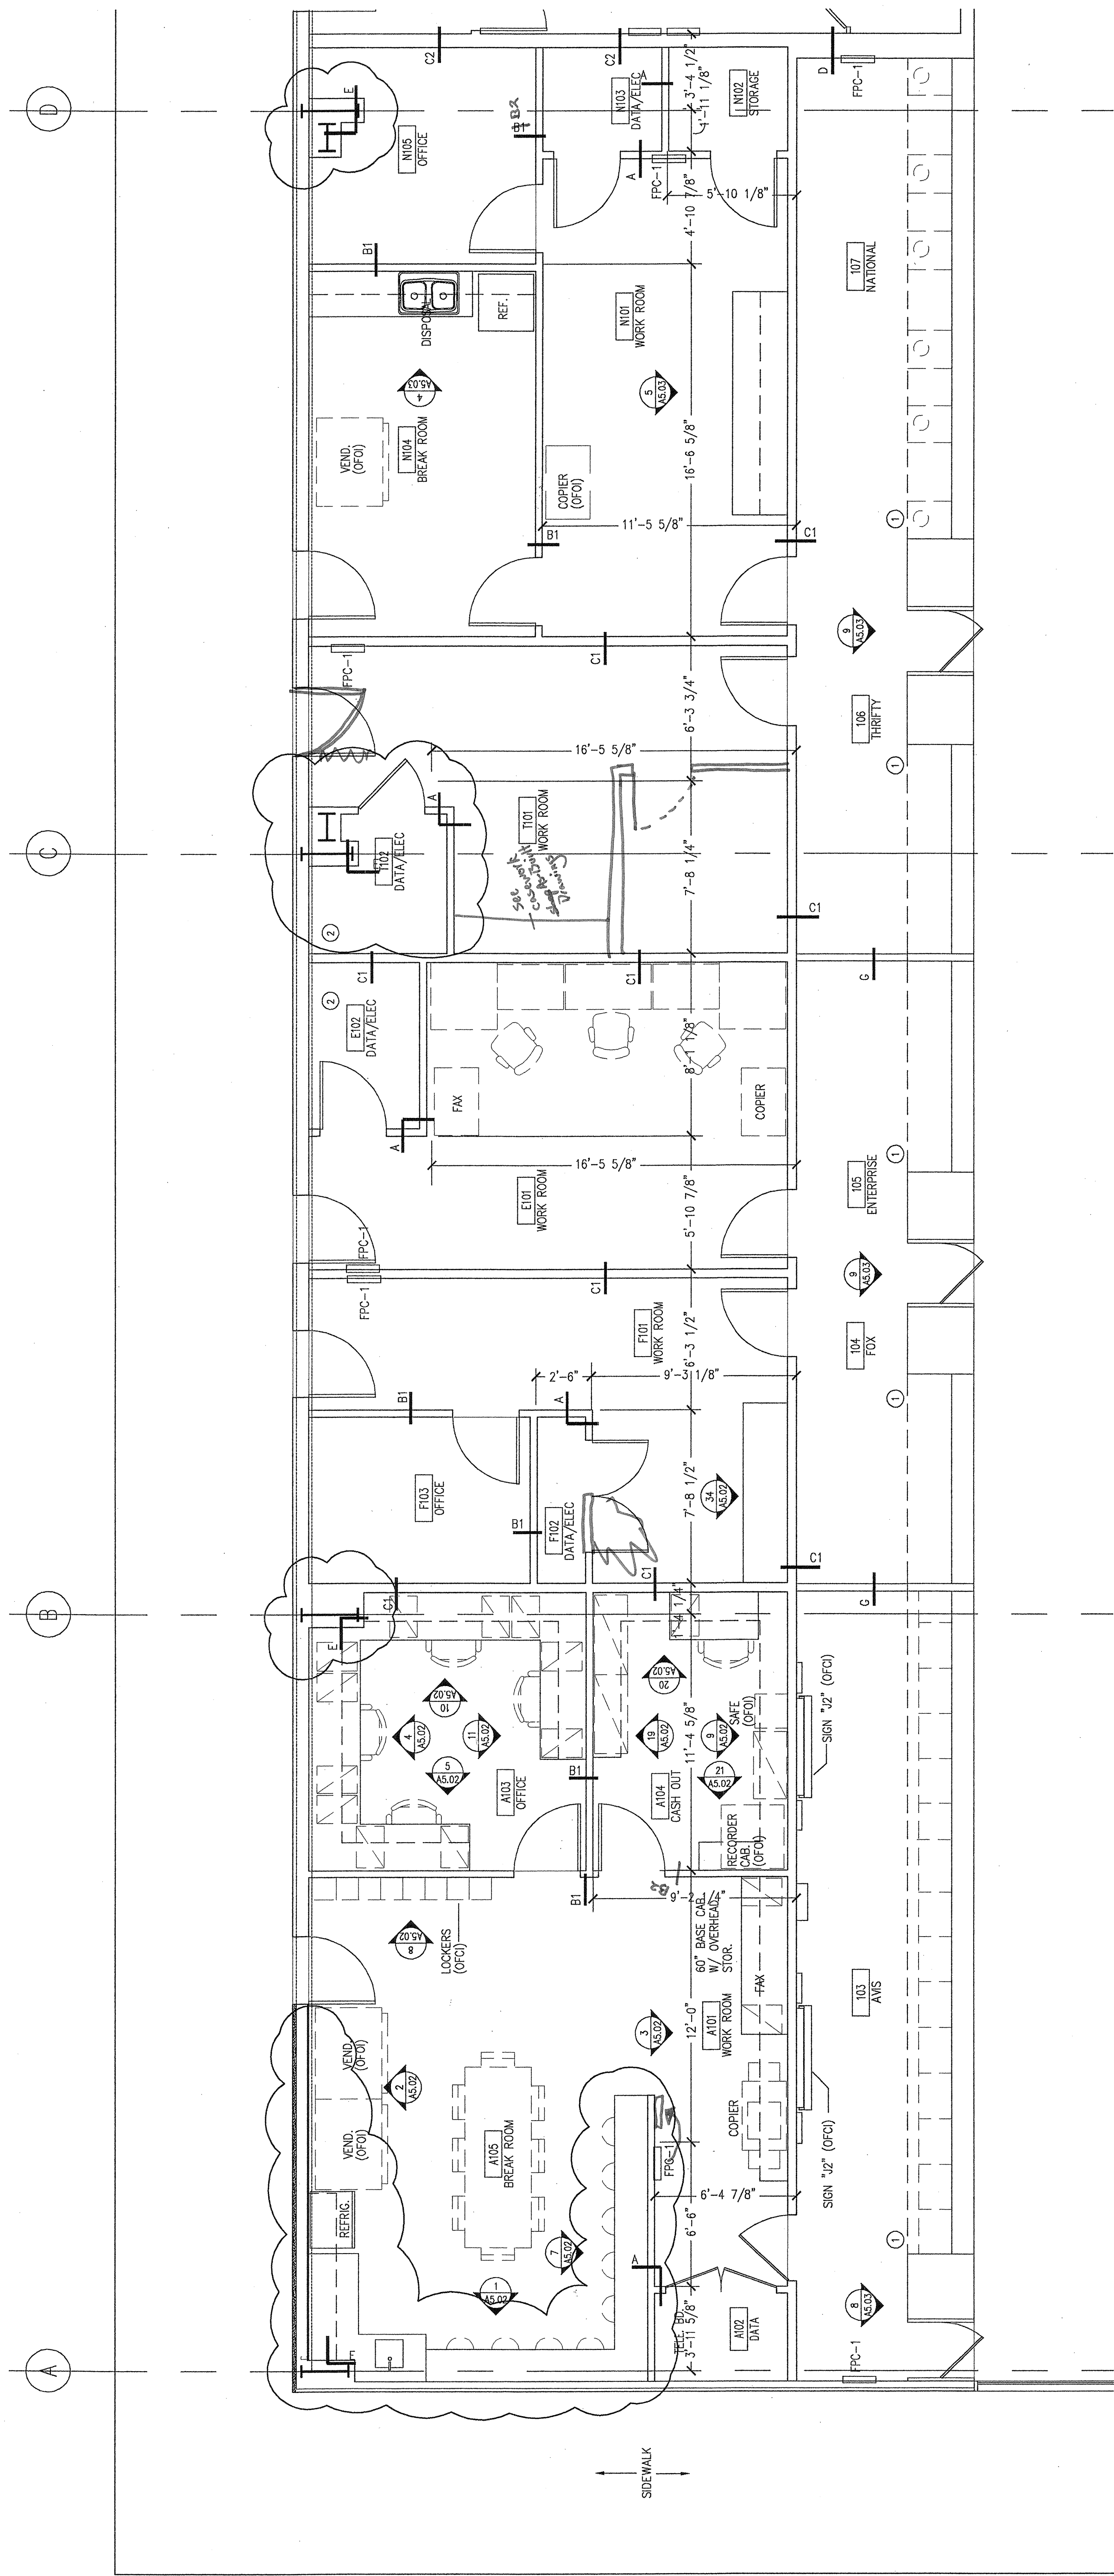

R:\211010\03\CADD\1010A\202.DWG

CUSTOMER SERVICE BUILDING - WEST WING

1/4"=1'-0" 7

- ① RENTAL COUNTER INSERTS FINISHED BY INDIVIDUAL RENTAL CAR COMPANIES. INSTALLED AND WIRED BY CONTRACTOR.
- ② COP. BD. TO COVER CLEANSING WINDOWS IN THESE LOCATIONS ONLY.

KEY NOTES NO SCALE 2

- 1. REFER TO SHEET A4.10 FOR PARTITION TYPES
- 2. REFER TO SPECIFICATION SECTION 10500 FIRE-PROTECTION SPECIALTIES FOR FIRE EXTINGUISHER REQUIREMENTS

GENERAL NOTES

NO SCALE 1